



A GROUND FLOOR PLAN

1 3/32"=1'-0"

**COLLABORATIVE
 DESIGN
 ARCHITECTS** ON


2280 GRANT ROAD SUITE C • PO BOX 80467 • BILLINGS, MT. 59108-0467
 (406) 248-3443 • FAX (406) 248-3765 • COLLABORATIVE @USADIG.COM

PROJECT: **The Island at Rock Creek**
 LOCATION: Phase 1 - Building 3
 Kainu Avenue, Red Lodge, Montana
 PREPARED FOR: Kieley Construction

DATE	REVISION
26JUN06	PDF BROCHURE

DRAWN BY: _____
 CHECKED BY: WJH
 JC
 PROJECT NO. 0427

GROUND FLOOR PLAN

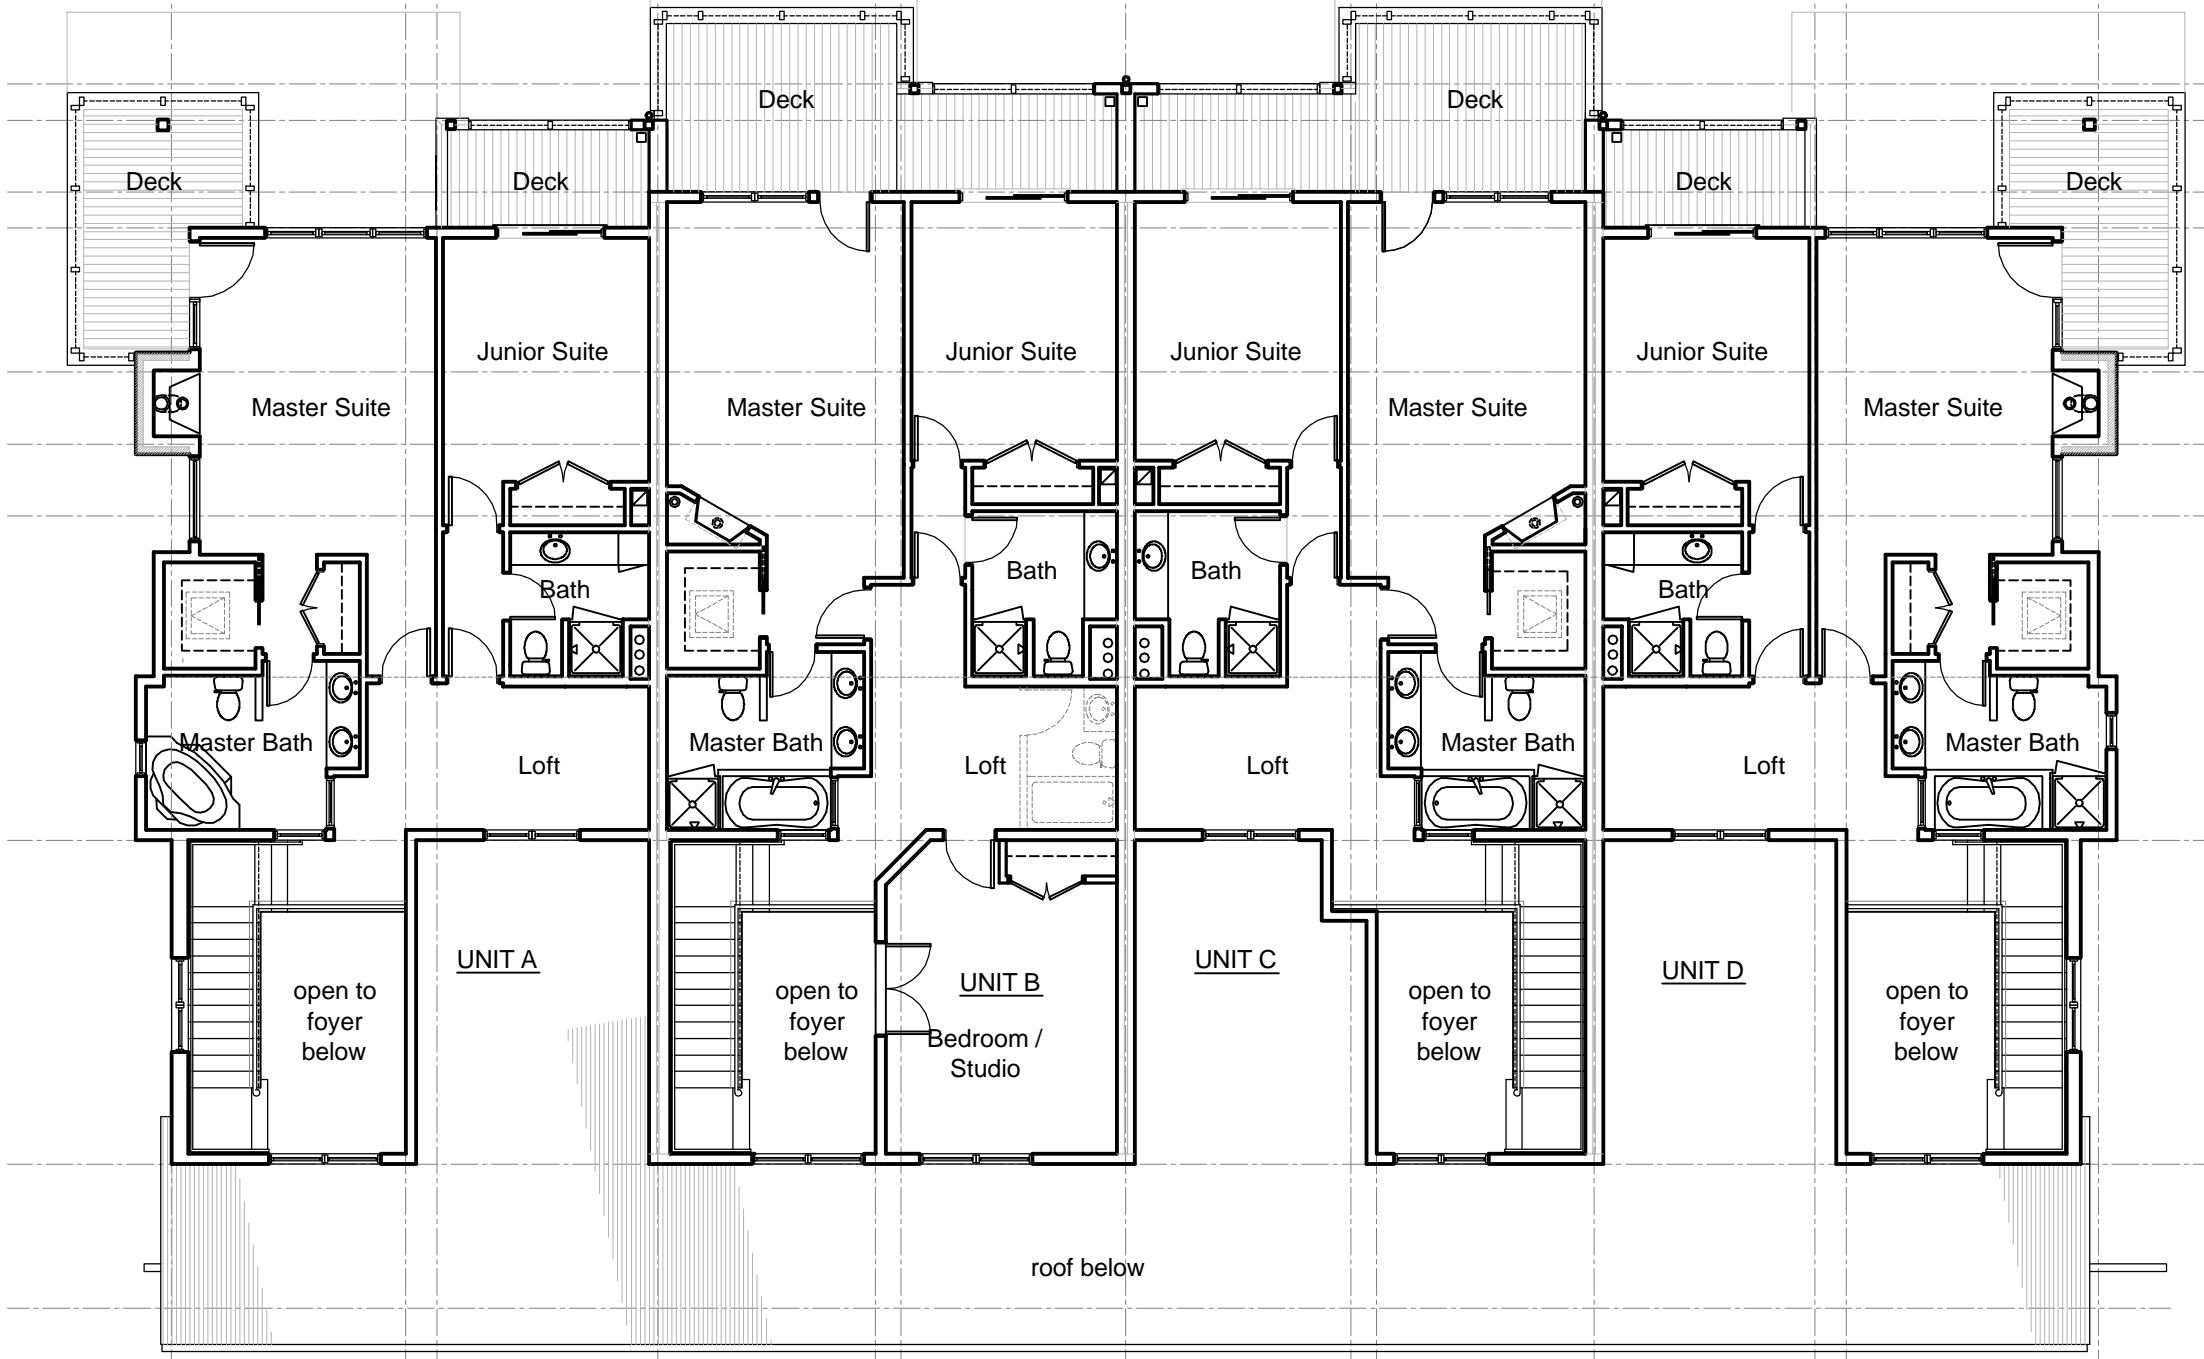


PROJECT: The Island at Rock Creek
LOCATION: Phase 1 - Building 3
 Kainu Avenue, Red Lodge, Montana
PREPARED FOR: Kieley Construction

DATE	REVISION
26JUN06	PDF BROCHURE

DRAWN BY: WJH
CHECKED BY: JC
PROJECT NO.: 0427

**SECOND
 FLOOR
 PLAN**

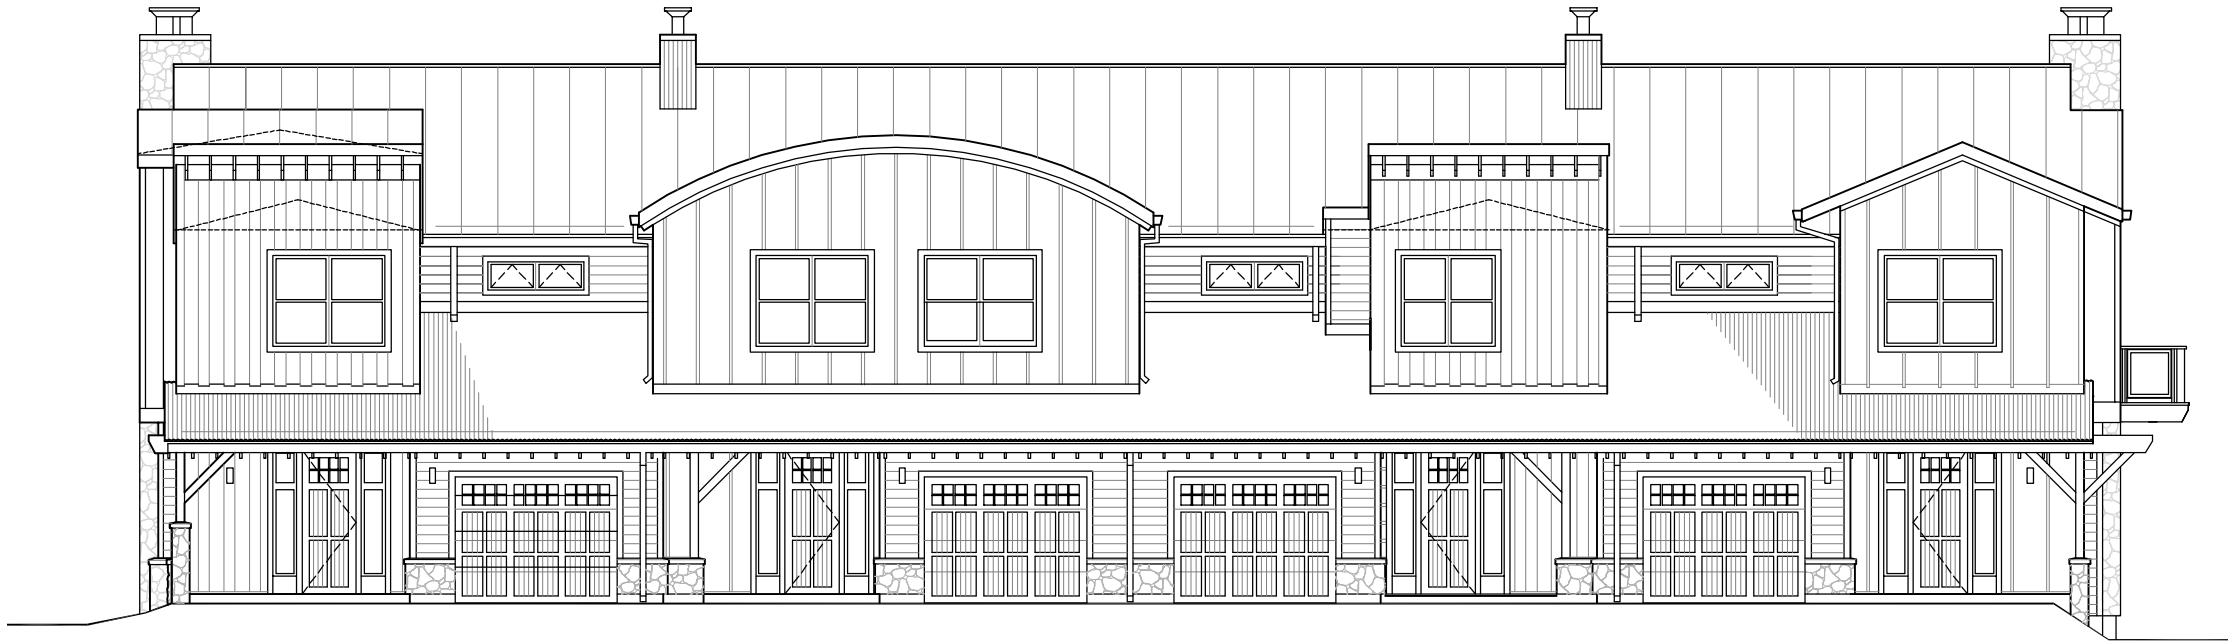

A STREET ELEVATION

3/32" = 1'-0"



B CREEK ELEVATION

3/32" = 1'-0"

PROJECT: **The Island at Rock Creek**
 LOCATION: **Phase 1 - Building 3**
Kainu Avenue, Red Lodge, Montana
 PREPARED FOR: **Kiely Construction**

DATE	REVISION
26JUN06	PDF BROCHURE

DRAWN BY: _____
 WJH
 CHECKED BY: _____
 JC
 PROJECT NO: _____
 0427

EXTERIOR
 ELEVATIONS