


A UNIT A: GROUND FLOOR

1/8" = 1'-0"

KEY PLAN:

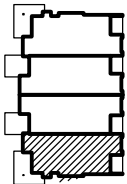

DECK/PORCH AREA:

| UNIT A | SF |
|---------------|------------|
| Ground Floor | 417 |
| Second Floor | 200 |
| Total: | 630 |

UNIT DESCRIPTION:

| | |
|-------------------|--------|
| BEDROOMS: | 3 |
| BATHS: | 3 FULL |
| GARAGE: | 1-CAR |
| CREEK-SIDE DECKS: | 3 |
| GAS FIREPLACES: | 2 |

AREA:

| UNIT A | SF |
|---------------------------|--------------|
| Ground Floor | 1,253 |
| Second Floor | 961 |
| Total Living Area: | 2,214 |
| Garage: | 351 |
| Gross Area: | 2,565 |

PROJECT:
 Island at Rock Creek

LOCATION:
 Phase 1 - Building 2


Kainu Avenue, Red Lodge, Montana

PREPARED FOR:
 Kieley Construction

| DATE | REVISION |
|---------|--------------|
| 26JUN06 | PDF BROCHURE |

| | |
|---------------------|-------|
| DRAWN BY: | _____ |
| WJH | _____ |
| CHECKED BY: | _____ |
| JC | _____ |
| PROJECT NO.: | _____ |
| 0427 | _____ |


Bldg 2 UNIT A
 GROUND FLOOR
 PLAN

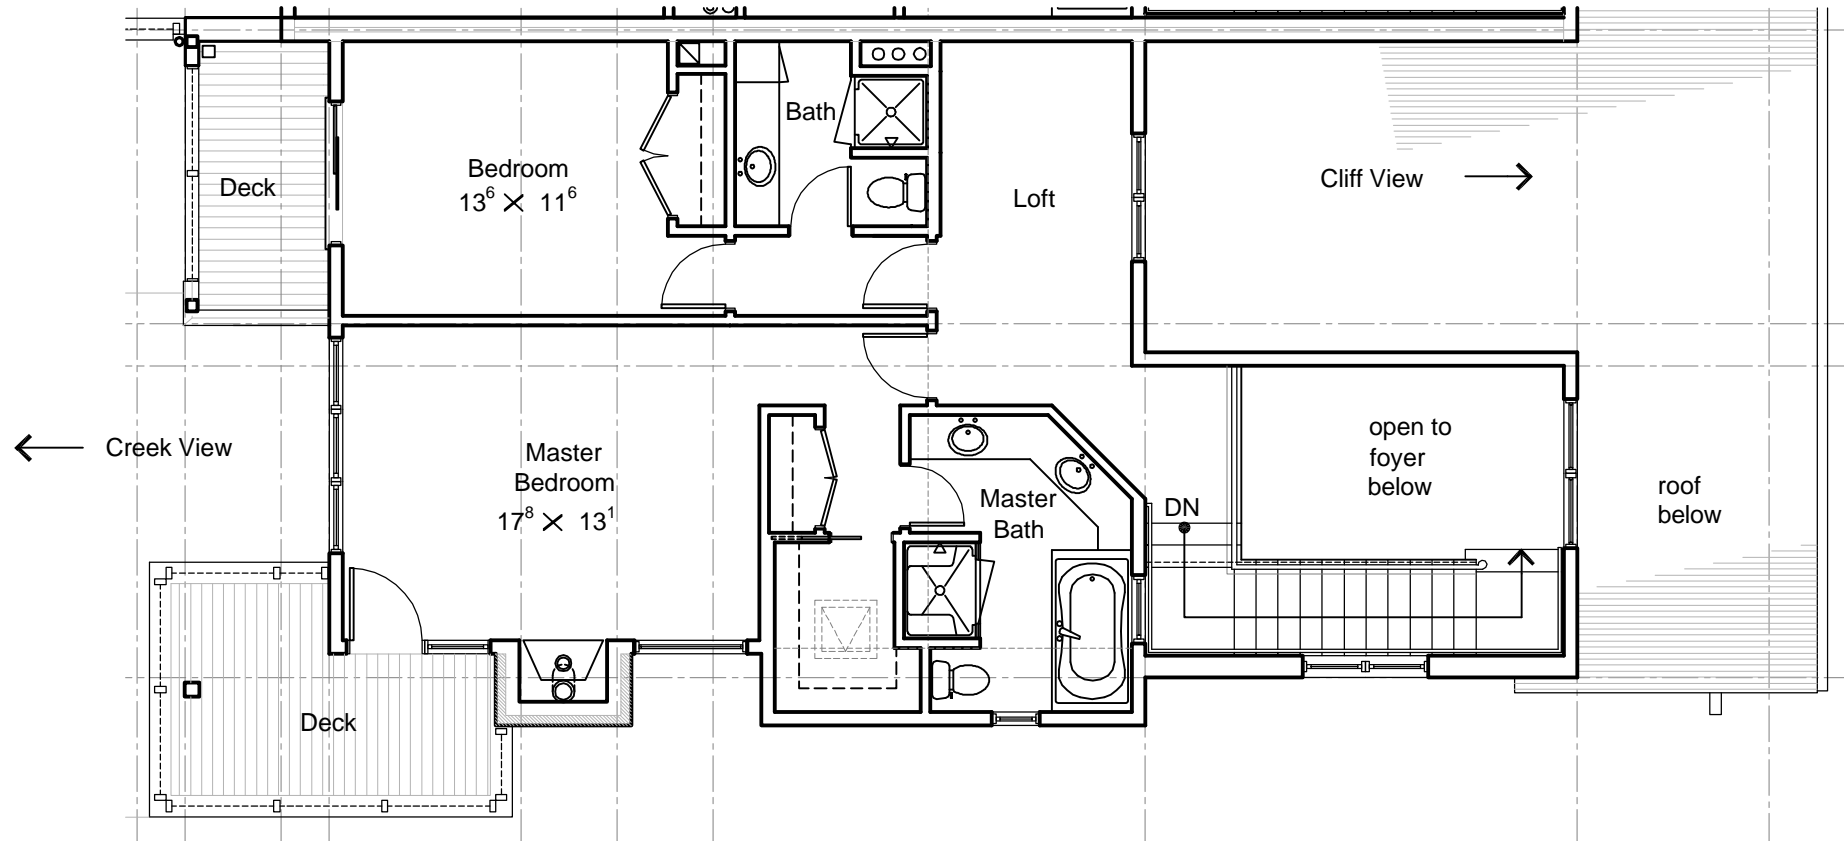

A UNIT A: SECOND FLOOR

1/8" = 1'-0"

KEY PLAN

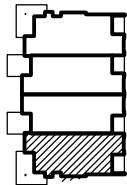

**COLLABORATIVE
 DESIGN
 ARCHITECTS**

2280 GRANT ROAD SUITE C • PO BOX 80467 • BILLINGS, MT. 59108-0467
 (406) 248-3443 • FAX (406) 248-3765 • COLLABORATIVE @USADIG.COM

PROJECT:
 Island at Rock Creek

LOCATION:
 Phase 1 - Building 2
 Kainu Avenue, Red Lodge, Montana

PREPARED FOR:
 Kieley Construction

| DATE | REVISION |
|---------|--------------|
| 26JUN06 | PDF BROCHURE |

DRAWN BY: _____
WJH
CHECKED BY: _____
JC
PROJECT NO. _____
0427

**Bldg 2 UNIT A
 SECOND FLOOR
 PLAN**



PROJECT: **Island at Rock Creek**

LOCATION: **Phase 1 - Building 2
 Kainu Avenue, Red Lodge, Montana**

PREPARED FOR: **Kiely Construction**

| DATE | REVISION |
|---------|--------------|
| 26JUN06 | PDF BROCHURE |

DRAWN BY: _____
 CHECKED BY: _____
 JC
 PROJECT NO. _____
 0427

Bldg 2 UNIT A
 EXTERIOR
 ELEVATIONS



A CREEK ELEVATION

1/8" = 1'-0"



B CLIFF ELEVATION

1/8" = 1'-0"

PROJECT: **Island at Rock Creek**

LOCATION: **Phase 1 - Building 2
 Kainu Avenue, Red Lodge, Montana**

PREPARED FOR: **Kiely Construction**

| DATE | REVISION |
|---------|--------------|
| 26JUN06 | PDF BROCHURE |

DRAWN BY: _____
 WJH
 CHECKED BY: _____
 JC
 PROJECT NO. _____
 0427

Bldg 2 UNIT A
 EXTERIOR
 ELEVATIONS