


A UNIT B: GROUND FLOOR

1/8" = 1'-0"

KEY PLAN

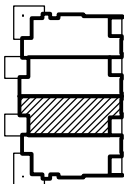

DECK/PORCH AREA:

UNIT B	SF
Ground Floor	315
Second Floor	219
Total:	534

UNIT DESCRIPTION:

BEDROOMS:	3
BATHS:	3 FULL
GARAGE:	1-CAR
CREEK-SIDE DECKS:	3
GAS FIREPLACES:	2

AREA:

UNIT B	SF
Ground Floor	1,244
Second Floor	1,219
Total Living Area:	2,463
Garage	349
Gross Area:	2,812

COLLABORATIVE  
 DESIGN  
 ARCHITECTS

2280 GRANT ROAD SUITE C • PO BOX 80467 • BILLINGS, MT. 59108-0467  
 (406) 248-3443 • FAX (406) 248-3765 • COLLABORATIVE @USADIG.COM

PROJECT: The Island at Rock Creek

LOCATION: Phase 1 - Building 3  
 Kainu Avenue, Red Lodge, Montana


PREPARED FOR: Kieley Construction

DATE	REVISION
26JUN06	PDF BROCHURE

DRAWN BY:	
WJH	
CHECKED BY:	
JC	
PROJECT NO.	0427

UNIT B  
 GROUND FLOOR  
 PLAN


B-1

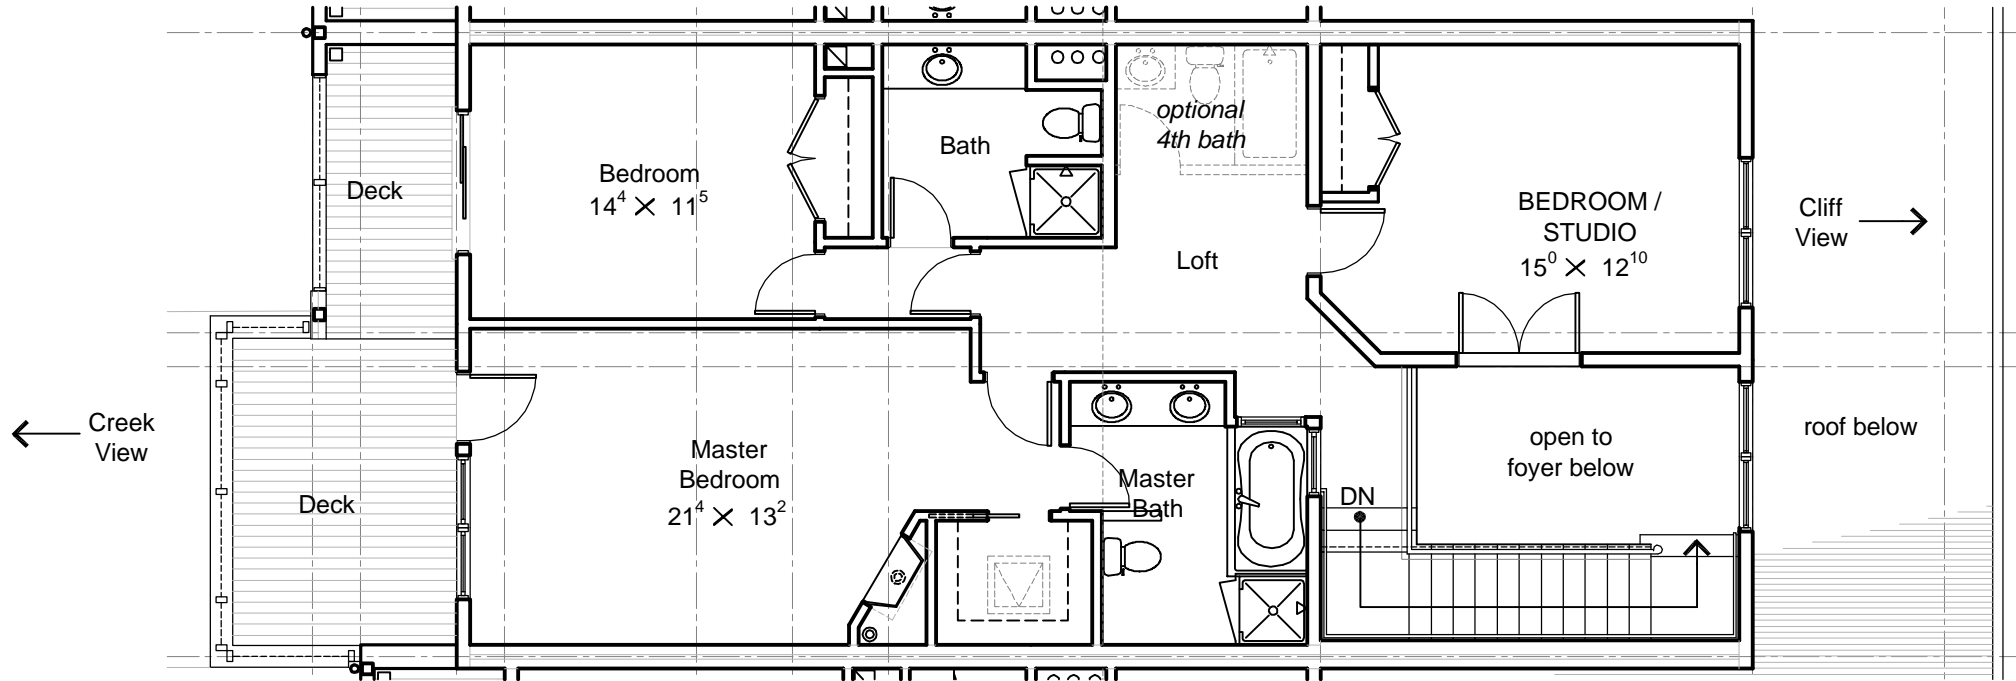

**A UNIT B: SECOND FLOOR**

1/8" = 1'-0"

**KEY PLAN**

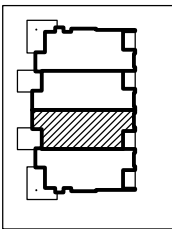

**PROJECT:**  
 The Island at Rock Creek

**LOCATION:**  
 Phase 1 - Building 3  
 Kainu Avenue, Red Lodge, Montana

**PREPARED FOR:**  
 Kieley Construction

DATE	REVISION
26JUN06	PDF BROCHURE

**DRAWN BY:** \_\_\_\_\_  
**WJH**  
**CHECKED BY:** \_\_\_\_\_  
**JC**  
**PROJECT NO.:** \_\_\_\_\_  
**0427**

**UNIT B  
 SECOND FLOOR  
 PLAN**



**A CREEK ELEVATION**

1/8" = 1'-0"



**B CLIFF ELEVATION**

1/8" = 1'-0"

COPYRIGHT © 2006  
 THESE DOCUMENTS, IN PART OR IN WHOLE, AND  
 THE DESIGN THEY REPRESENT, ARE THE SOLE  
 PROPERTY OF COLLABORATIVE DESIGN  
 ARCHITECTS. THESE DOCUMENTS ARE INTENDED  
 FOR THE PROJECT ON THE SITE INDICATED. ANY  
 USE, REPRODUCTION, MODIFICATION OR  
 ADAPTATION WITHOUT THE EXPRESS WRITTEN  
 CONSENT OF COLLABORATIVE DESIGN  
 ARCHITECTS IS STRICTLY PROHIBITED.

**COLLABORATIVE  
 DESIGN  
 ARCHITECTS** ON

2280 GRANT ROAD SUITE C • PO BOX 80467 • BILLINGS, MT. 59108-0467  
 (406) 248-3443 • FAX (406) 248-3765 • COLLABORATIVE @USADIG.COM

PROJECT: **The Island at Rock Creek**

LOCATION: **Phase 1 - Building 3  
 Kainu Avenue, Red Lodge, Montana**

PREPARED FOR: **Kiely Construction**

DATE	REVISION
26JUN06	PDF BROCHURE

DRAWN BY: \_\_\_\_\_  
 WJH  
 CHECKED BY: \_\_\_\_\_  
 JC  
 PROJECT NO. \_\_\_\_\_  
 0427

**UNIT B  
 EXTERIOR  
 ELEVATIONS**

**B-3**